


ON S.L. 150 s.A. RP., S.L. 150 s.A. ss.2., S.L. 150 s.A. ss.3., S.L. 150 RP., S.L. 150 s.C., S.L. 150 s.D.,  
 S.L. 151 RP., S.L. 151 s.B., S.L. 151 s.C., S.L. 152 RP., S.L. 152 s.B., S.I.L. 152 s.C. RP., S.I.L. 54 s.A. RP., S.L. 54 RP.

**PLAN OF DMC**

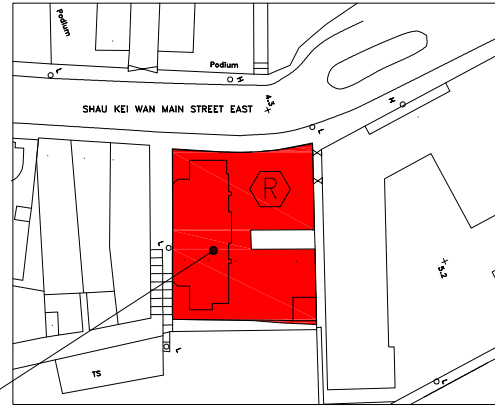


No. 23  
 SHAUKEIWAN MAIN STREET EAST,  
 HONG KONG

BLOCK PLAN

**GROUND FLOOR PLAN**


- LEGEND
- R RED (SITE AREA)
  - G GREEN (ESTATE COMMON AREAS)
  - Y YELLOW (RESIDENTIAL COMMON AREAS)
  - YELLOW HATCHED BLACK (ACCESS TO GOVERNMENT LAND)
  - O ORANGE (COMMERCIAL ACCOMMODATION)

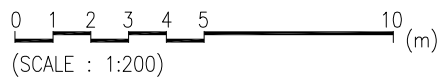


**T.K. TSUI** DIP. BLDG. SC. (LIVERPOOL) C. ENG.  
 F.I. STRUCT. E; F.H.K.I.E; M.A.S.C.E.  
 REG. STRUCTURAL ENG. & AUTHORIZED PERSON

ON S.L. 150 s.A. RP., S.L. 150 s.A. ss.2., S.L. 150 s.A. ss.3., S.L. 150 RP., S.L. 150 s.C., S.L. 150 s.D.,  
 S.L. 151 RP., S.L. 151 s.B., S.L. 151 s.C., S.L. 152 RP., S.L. 152 s.B., S.I.L. 152 s.C. RP., S.I.L. 54 s.A. RP., S.L. 54 RP.

**PLAN OF DMC**

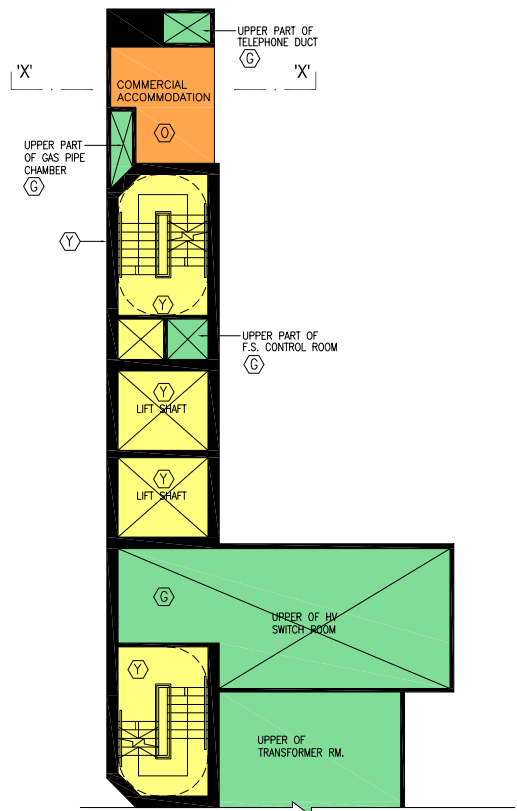


**PART PLAN BETWEEN G/F & 1/F**

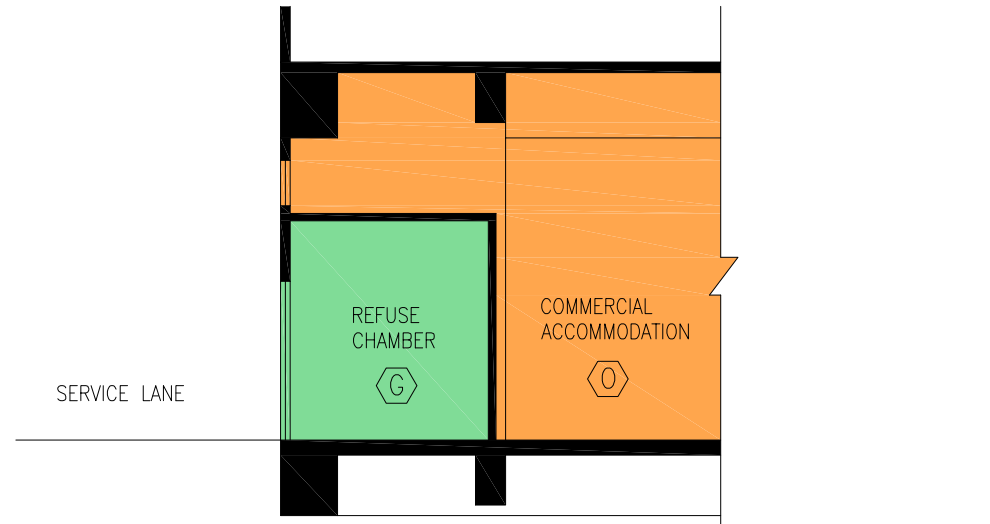

**SECTION 'X' FOR REFUSE CHAMBER AT GROUND FLOOR**


- LEGEND
- ⬡ GREEN  
(ESTATE COMMON AREAS)
  - ⬡ YELLOW  
(RESIDENTIAL COMMON AREAS)
  - ⬡ ORANGE  
(COMMERCIAL ACCOMMODATION)

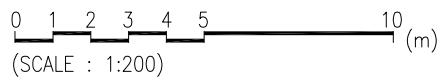

**T.K. TSUI** DIP. BLDG. SC. (LIVERPOOL) C. ENG.  
 F.I. STRUCT. E. F.H.K.I.E. M.A.S.C.E.  
 REG. STRUCTURAL ENG. & AUTHORIZED PERSON


ON S.L. 150 s.A. RP., S.L. 150 s.A. ss.2., S.L. 150 s.A. ss.3., S.L. 150 RP., S.L. 150 s.C., S.L. 150 s.D.,  
 S.L. 151 RP., S.L. 151 s.B., S.L. 151 s.C., S.L. 152 RP., S.L. 152 s.B., S.I.L. 152 s.C. RP., S.I.L. 54 s.A. RP., S.L. 54 RP.

**PLAN OF DMC**

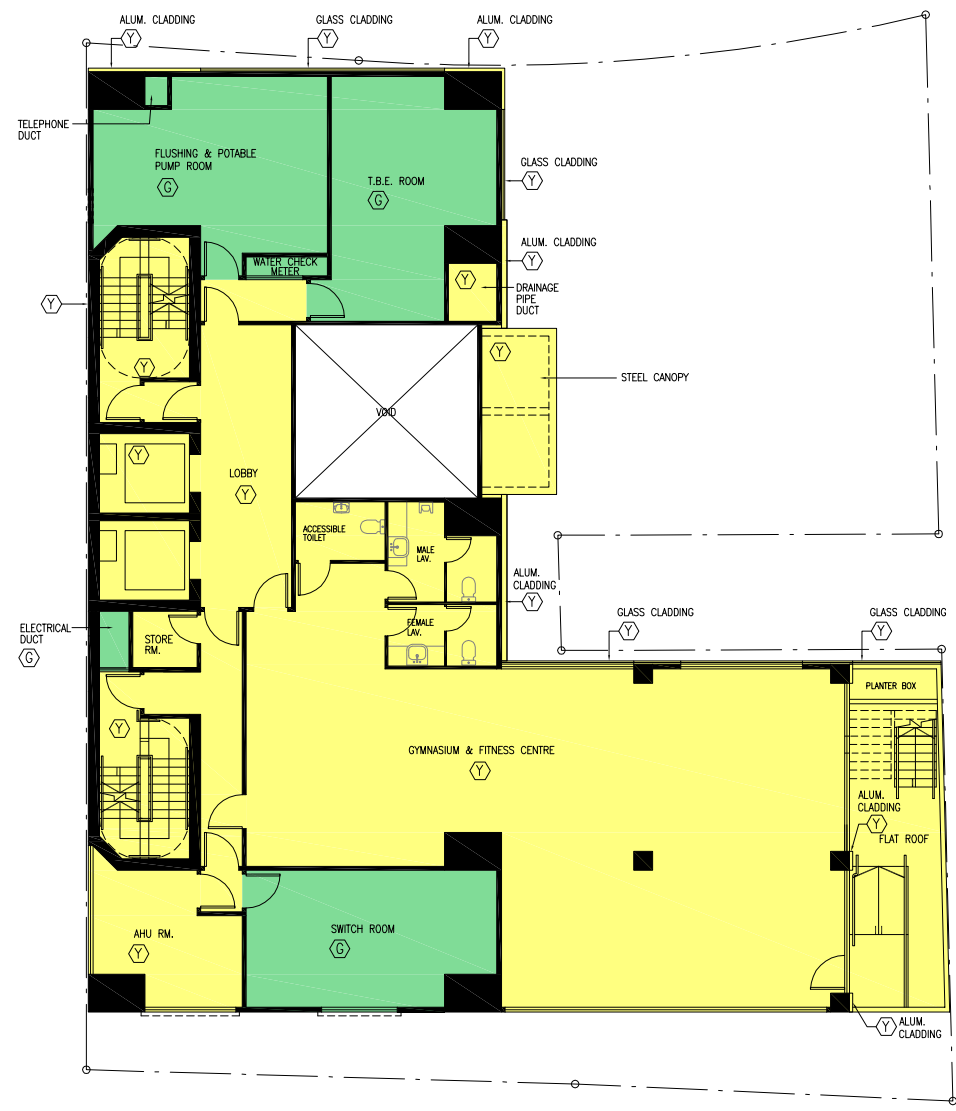

**1st FLOOR PLAN**


- LEGEND
- ⬡ GREEN  
(ESTATE COMMON AREAS)
  - ⬡ YELLOW  
(RESIDENTIAL COMMON AREAS)

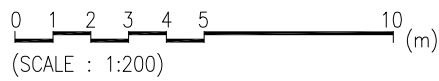

**T.K. TSUI** DIP. BLDG. SC. (LIVERPOOL) C. ENG.  
 F.I. STRUCT. E; F.H.K.I.E; M.A.S.C.E.  
 REG. STRUCTURAL ENG. & AUTHORIZED PERSON


ON S.L. 150 s.A. RP., S.L. 150 s.A. ss.2., S.L. 150 s.A. ss.3., S.L. 150 RP., S.L. 150 s.C., S.L. 150 s.D.,  
 S.L. 151 RP., S.L. 151 s.B., S.L. 151 s.C., S.L. 152 RP., S.L. 152 s.B., S.I.L. 152 s.C. RP., S.I.L. 54 s.A. RP., S.L. 54 RP.

**PLAN OF DMC**

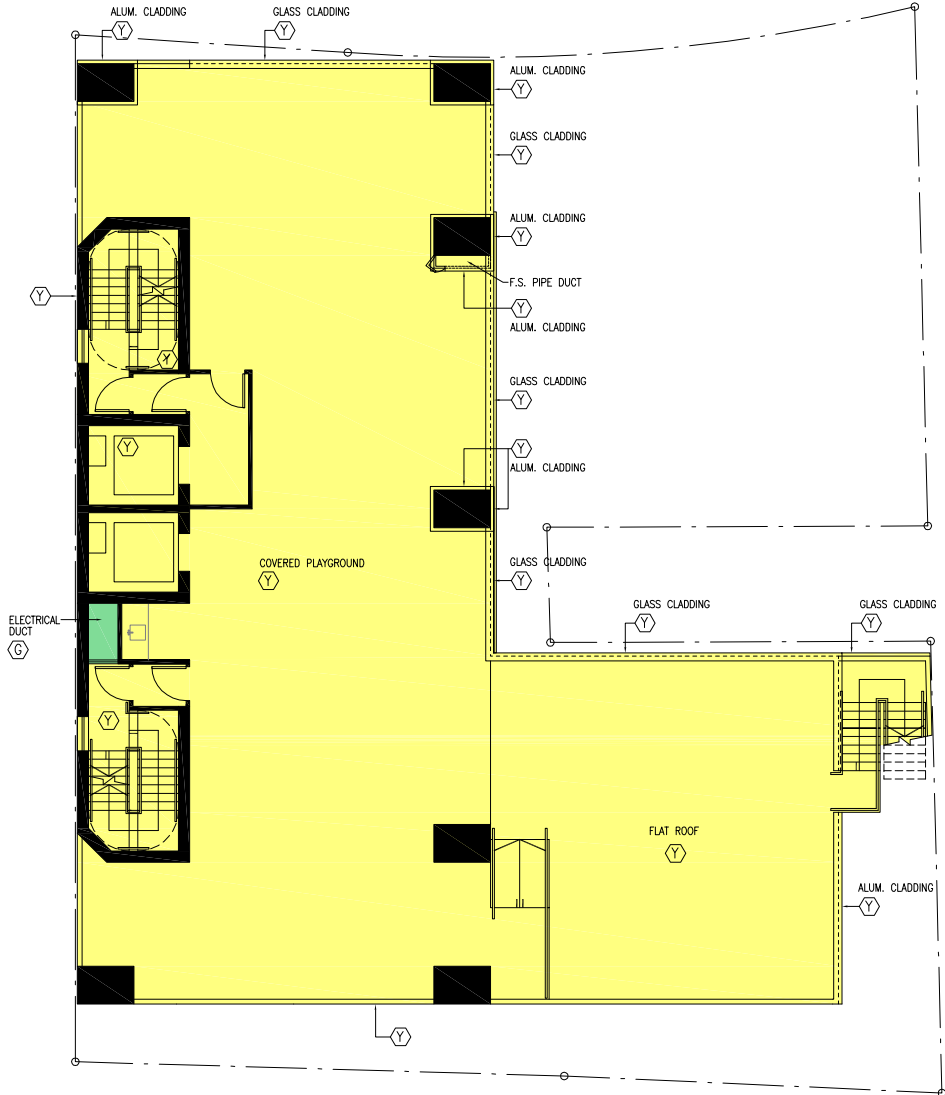

**2nd FLOOR PLAN**


- LEGEND
- ⬡ GREEN  
(ESTATE COMMON AREAS)
  - ⬡ YELLOW  
(RESIDENTIAL COMMON AREAS)

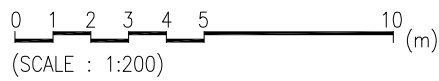

**T.K. TSUI** DIP. BLDG. SC. (LIVERPOOL) C. ENG.  
 F.I. STRUCT. E; F.H.K.I.E; M.A.S.C.E.  
 REG. STRUCTURAL ENG. & AUTHORIZED PERSON


ON S.L. 150 s.A. RP., S.L. 150 s.A. ss.2., S.L. 150 s.A. ss.3., S.L. 150 RP., S.L. 150 s.C., S.L. 150 s.D.,  
 S.L. 151 RP., S.L. 151 s.B., S.L. 151 s.C., S.L. 152 RP., S.L. 152 s.B., S.I.L. 152 s.C. RP., S.I.L. 54 s.A. RP., S.L. 54 RP.

**PLAN OF DMC**

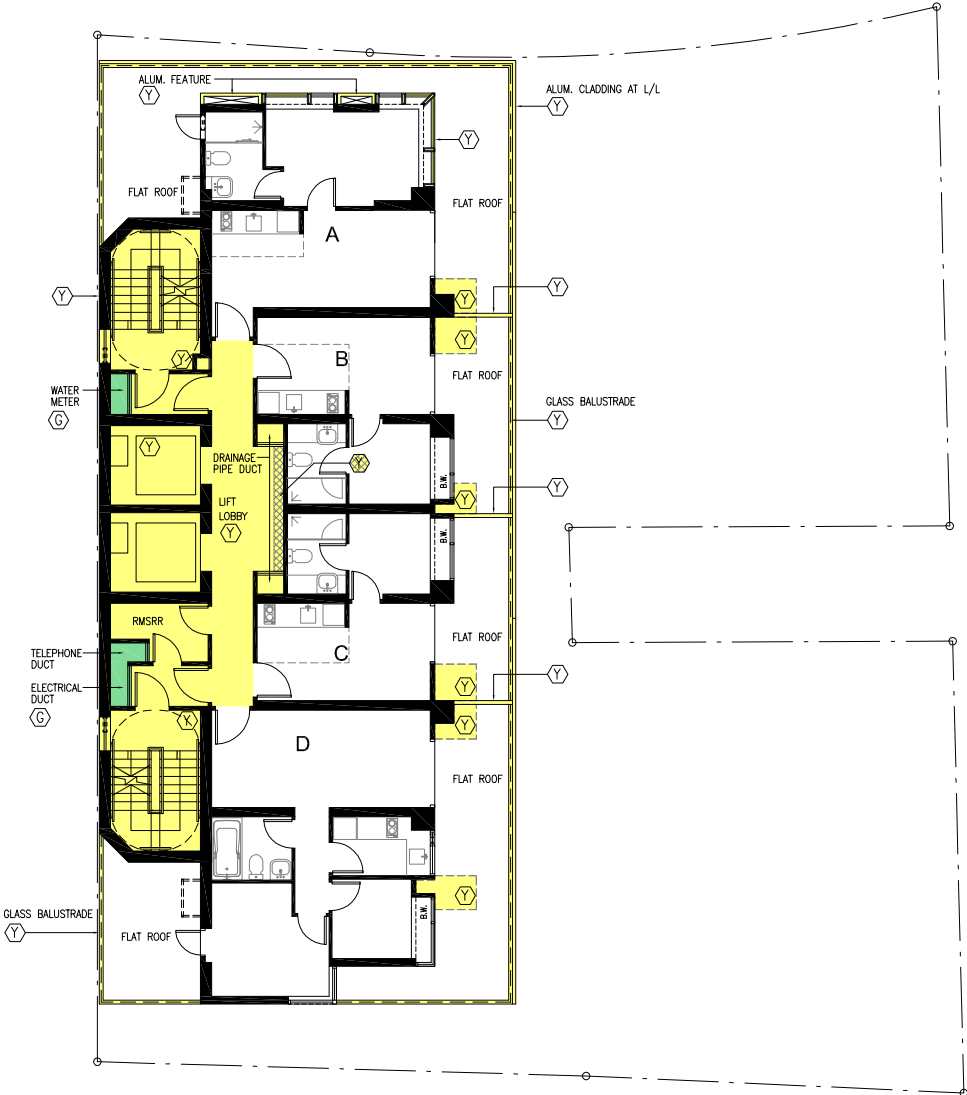

**3rd FLOOR PLAN**


- LEGEND
- ⬡ GREEN  
(ESTATE COMMON AREAS)
  - ⬡ YELLOW  
(RESIDENTIAL COMMON AREAS)
  - YELLOW CROSS HATCHED BLACK  
(RESIDENTIAL COMMON AREAS  
WIDER COMMON CORRIDOR)

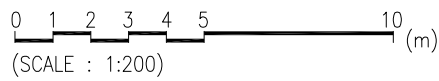

**T.K. TSUI** DIP. BLDG. SC. (LIVERPOOL) C. ENG.  
 F.I. STRUCT. E; F.H.K.I.E; M.A.S.C.E.  
 REG. STRUCTURAL ENG. & AUTHORIZED PERSON

**ON S.L. 150 s.A. RP., S.L. 150 s.A. ss.2., S.L. 150 s.A. ss.3., S.L. 150 RP., S.L. 150 s.C., S.L. 150 s.D.,  
 S.L. 151 RP., S.L. 151 s.B., S.L. 151 s.C., S.L. 152 RP., S.L. 152 s.B., S.I.L. 152 s.C. RP., S.I.L. 54 s.A. RP., S.L. 54 RP.**


**PLAN OF DMC**

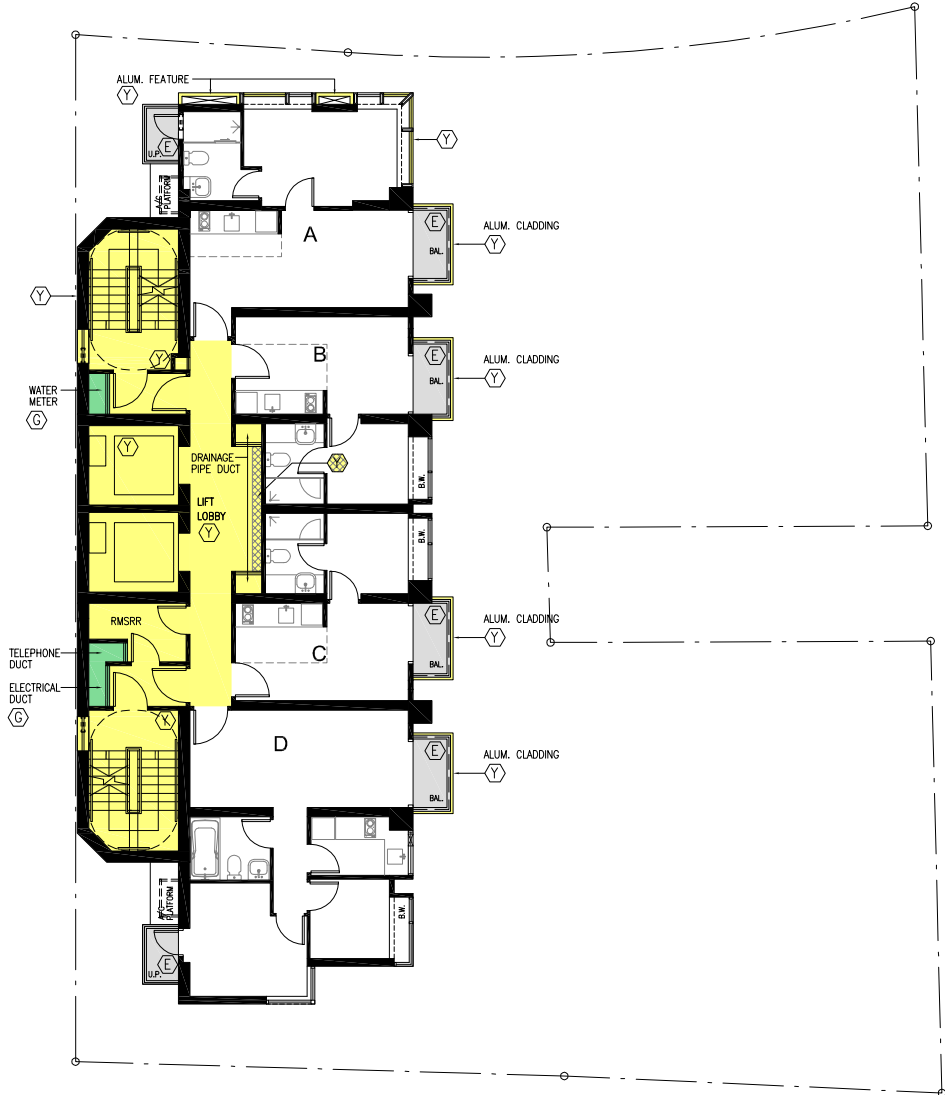

**5th-25th FLOOR PLAN**

(FLOOR NOS. 13th, 14th AND 24th TO BE OMITTED)  
 LEGEND


- ⬡ GREEN  
(ESTATE COMMON AREAS)
- ⬡ YELLOW  
(RESIDENTIAL COMMON AREAS)
- YELLOW CROSS HATCHED BLACK  
(RESIDENTIAL COMMON AREAS  
WIDER COMMON CORRIDOR)
- GREY  
(NON-ENCLOSED AREAS)

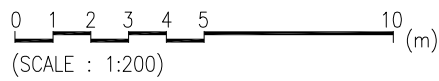

**T.K. TSUI** DIP. BLDG. SC. (LIVERPOOL) C. ENG.  
 F.I. STRUCT. E; F.H.K.I.E; M.A.S.C.E.  
 REG. STRUCTURAL ENG. & AUTHORIZED PERSON

ON S.L. 150 s.A. RP., S.L. 150 s.A. ss.2., S.L. 150 s.A. ss.3., S.L. 150 RP., S.L. 150 s.C., S.L. 150 s.D.,  
 S.L. 151 RP., S.L. 151 s.B., S.L. 151 s.C., S.L. 152 RP., S.L. 152 s.B., S.I.L. 152 s.C. RP., S.I.L. 54 s.A. RP., S.L. 54 RP.

**PLAN OF DMC**

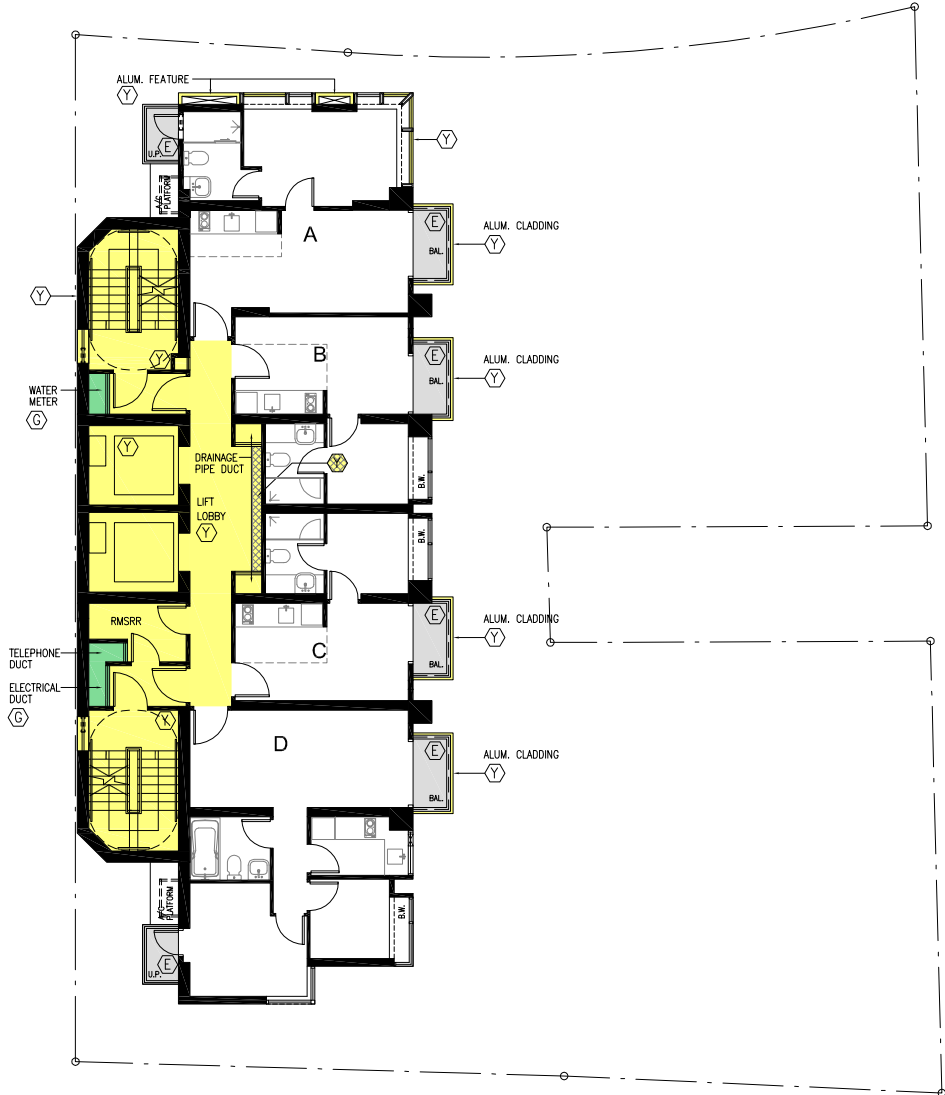


**26th-30th FLOOR PLAN**

(FLOOR NOS. 13th, 14th AND 24th TO BE OMITTED)

LEGEND


- ⬡ GREEN  
(ESTATE COMMON AREAS)
- ⬡ YELLOW  
(RESIDENTIAL COMMON AREAS)
- YELLOW CROSS HATCHED BLACK  
(RESIDENTIAL COMMON AREAS  
WIDER COMMON CORRIDOR)
- GREY  
(NON-ENCLOSED AREAS)

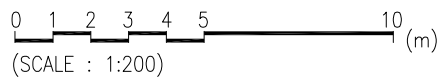

**T.K. TSUI** DIP. BLDG. SC. (LIVERPOOL) C. ENG.  
 F.I. STRUCT. E; F.H.K.I.E; M.A.S.C.E.  
 REG. STRUCTURAL ENG. & AUTHORIZED PERSON


ON S.L. 150 s.A. RP., S.L. 150 s.A. ss.2., S.L. 150 s.A. ss.3., S.L. 150 RP., S.L. 150 s.C., S.L. 150 s.D.,  
 S.L. 151 RP., S.L. 151 s.B., S.L. 151 s.C., S.L. 152 RP., S.L. 152 s.B., S.I.L. 152 s.C. RP., S.I.L. 54 s.A. RP., S.L. 54 RP.

**PLAN OF DMC**

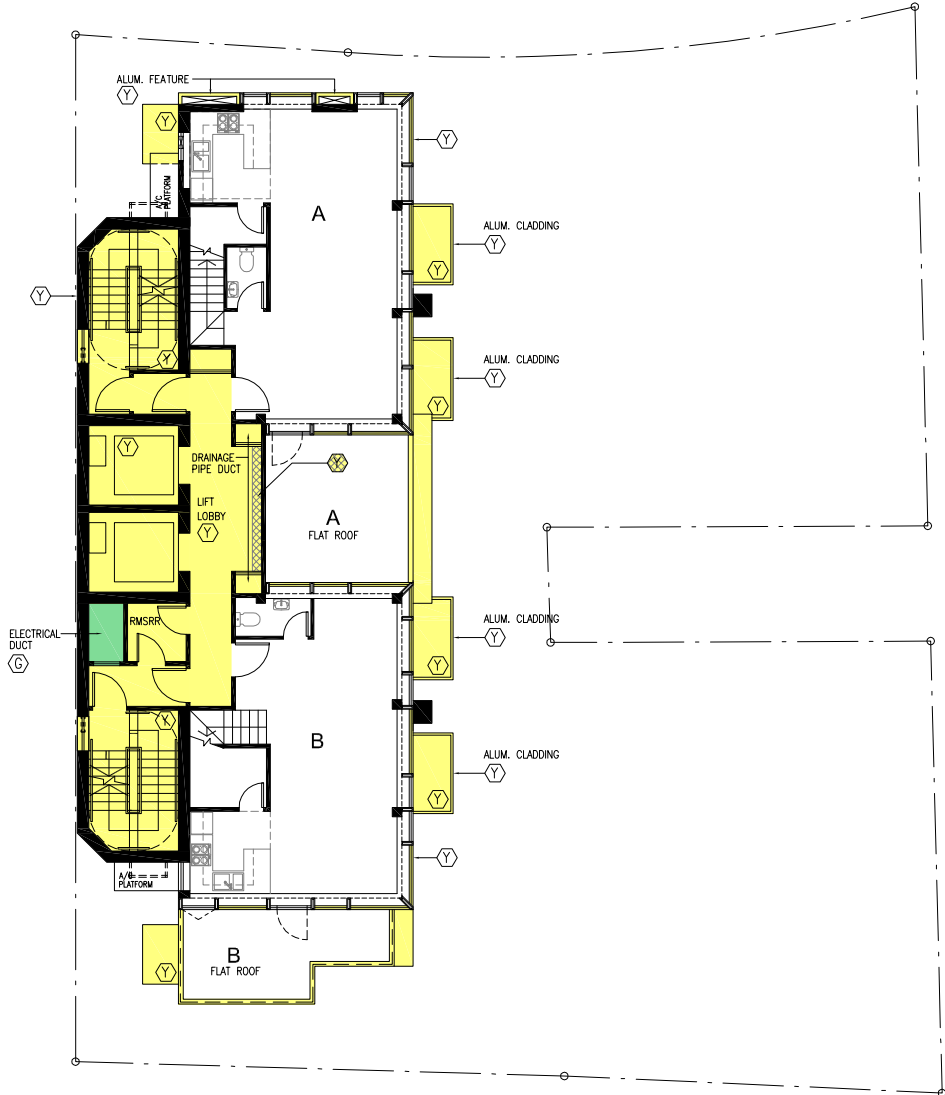

**31st FLOOR PLAN**

- LEGEND
- ⬡ GREEN  
(ESTATE COMMON AREAS)
  - ⬡ YELLOW  
(RESIDENTIAL COMMON AREAS)
  - ⬡ YELLOW CROSS HATCHED BLACK  
(RESIDENTIAL COMMON AREAS  
WIDER COMMON CORRIDOR)

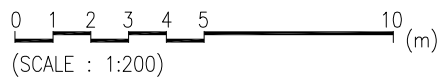


**T.K. TSUI** DIP. BLDG. SC. (LIVERPOOL) C. ENG.  
 F.I. STRUCT. E; F.H.K.I.E; M.A.S.C.E.  
 REG. STRUCTURAL ENG. & AUTHORIZED PERSON




ON S.L. 150 s.A. RP., S.L. 150 s.A. ss.2., S.L. 150 s.A. ss.3., S.L. 150 RP., S.L. 150 s.C., S.L. 150 s.D.,  
 S.L. 151 RP., S.L. 151 s.B., S.L. 151 s.C., S.L. 152 RP., S.L. 152 s.B., S.I.L. 152 s.C. RP., S.I.L. 54 s.A. RP., S.L. 54 RP.

**PLAN OF DMC**

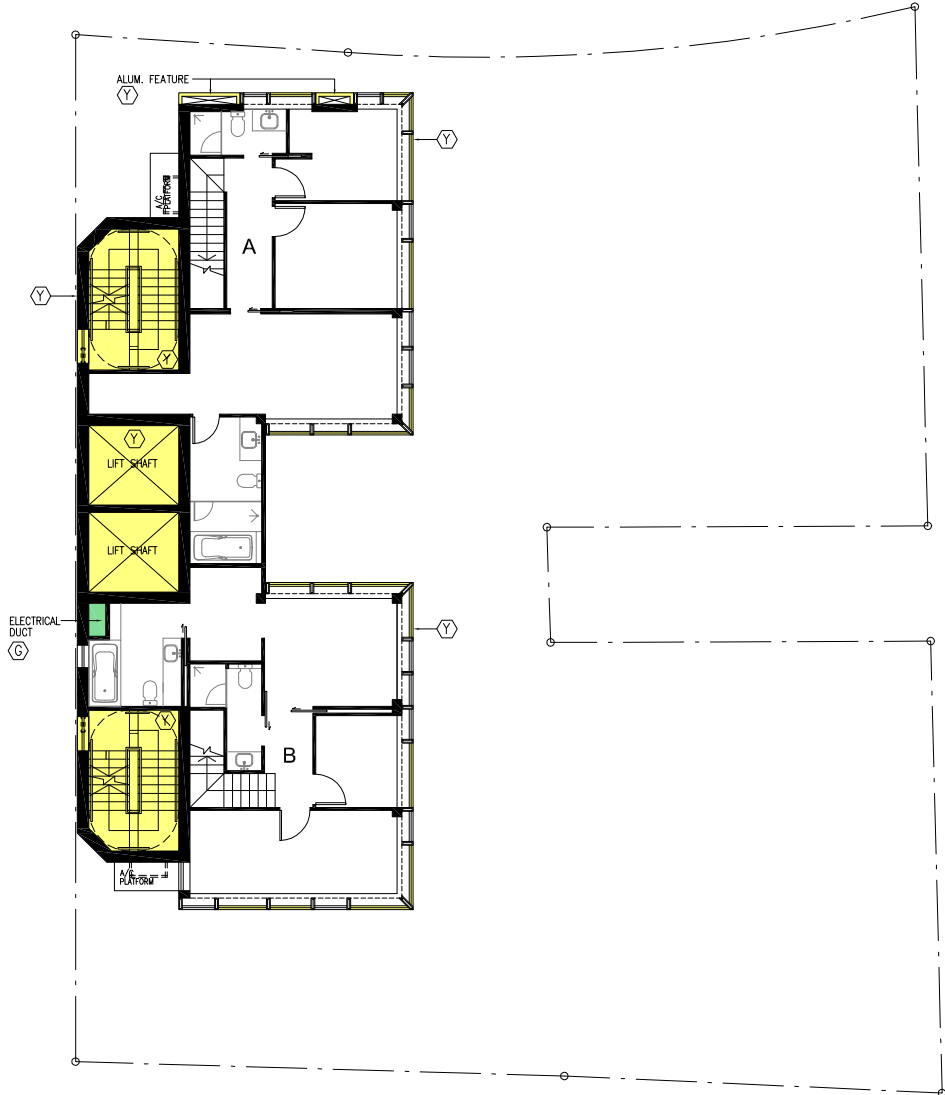

**32nd FLOOR PLAN**


- LEGEND
- ⬡ GREEN  
(ESTATE COMMON AREAS)
  - ⬡ YELLOW  
(RESIDENTIAL COMMON AREAS)

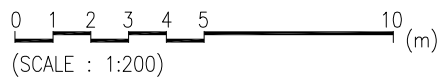

**T.K. TSUI** DIP. BLDG. SC. (LIVERPOOL) C. ENG.  
 F.I. STRUCT. E. F.H.K.I.E. M.A.S.C.E.  
 REG. STRUCTURAL ENG. & AUTHORIZED PERSON


ON S.L. 150 s.A. RP., S.L. 150 s.A. ss.2., S.L. 150 s.A. ss.3., S.L. 150 RP., S.L. 150 s.C., S.L. 150 s.D.,  
 S.L. 151 RP., S.L. 151 s.B., S.L. 151 s.C., S.L. 152 RP., S.L. 152 s.B., S.I.L. 152 s.C. RP., S.I.L. 54 s.A. RP., S.L. 54 RP.

**PLAN OF DMC**

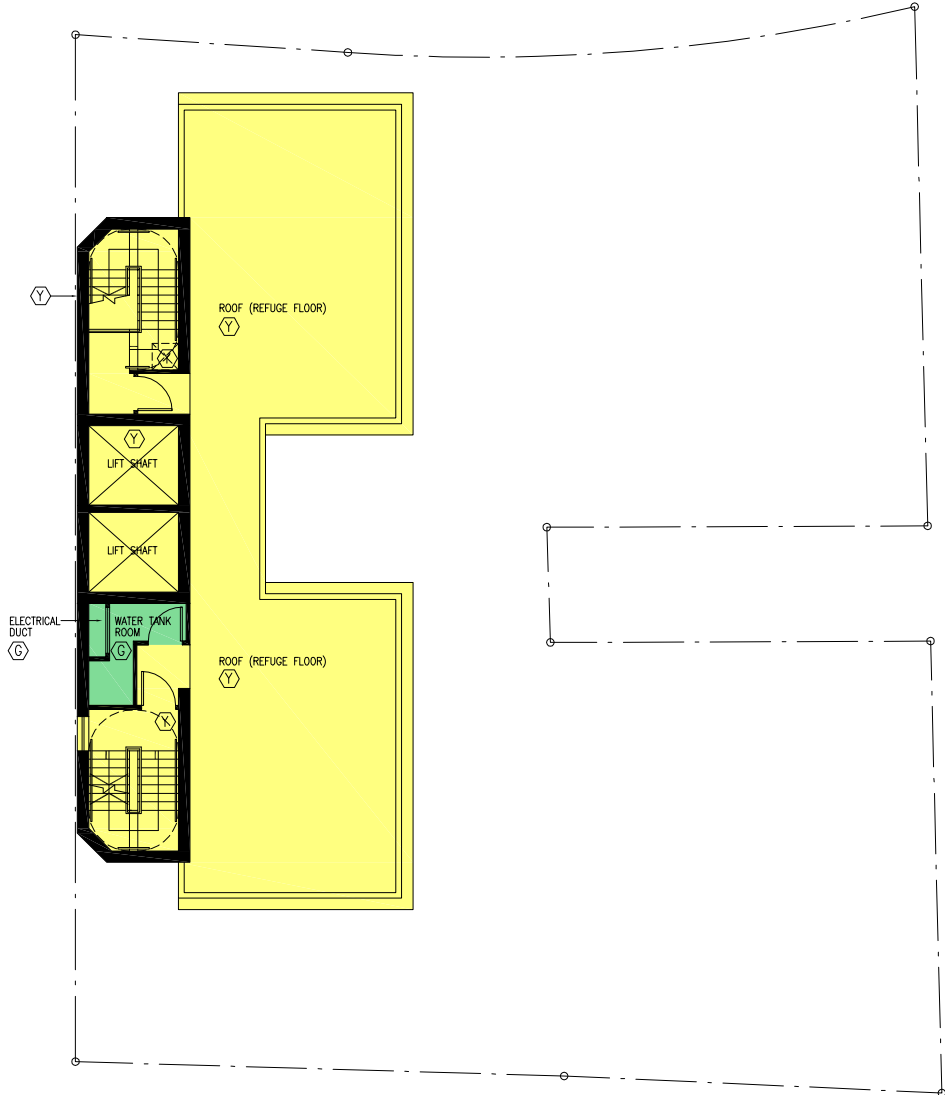

**ROOF (REFUGE FLOOR) PLAN**


- LEGEND
- ⬡ GREEN  
(ESTATE COMMON AREAS)
  - ⬡ YELLOW  
(RESIDENTIAL COMMON AREAS)

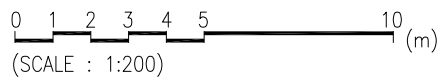


**T.K. TSUI** DIP. BLDG. SC. (LIVERPOOL) C. ENG.  
 F.I. STRUCT. E. F.H.K.I.E. M.A.S.C.E.  
 REG. STRUCTURAL ENG. & AUTHORIZED PERSON

ON S.L. 150 s.A. RP., S.L. 150 s.A. ss.2., S.L. 150 s.A. ss.3., S.L. 150 RP., S.L. 150 s.C., S.L. 150 s.D.,  
 S.L. 151 RP., S.L. 151 s.B., S.L. 151 s.C., S.L. 152 RP., S.L. 152 s.B., S.I.L. 152 s.C. RP., S.I.L. 54 s.A. RP., S.L. 54 RP.


**PLAN OF DMC**

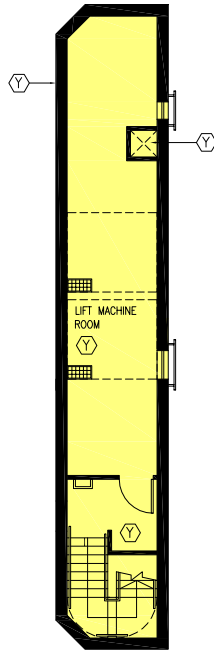

**MECHANICAL FLOOR**  
 (AT LEVEL 103.30)

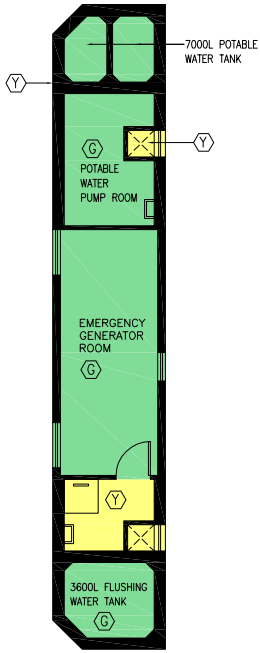


**MECHANICAL FLOOR**  
 (AT LEVEL 106.45)

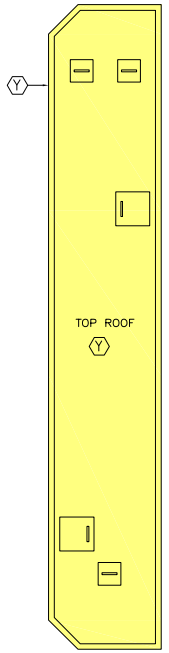

**TOP ROOF PLAN**

LEGEND  
 GREEN  
 (ESTATE COMMON AREAS)  
 YELLOW  
 (RESIDENTIAL COMMON AREAS)

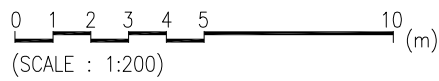

**T.K. TSUI** DIP. BLDG. SC. (LIVERPOOL) C. ENG.  
 F.I. STRUCT. E. F.H.K.I.E. M.A.S.C.E.  
 REG. STRUCTURAL ENG. & AUTHORIZED PERSON








ON S.L. 150 s.A. RP., S.L. 150 s.A. ss.2., S.L. 150 s.A. ss.3., S.L. 150 RP.,  
 S.L. 150 s.C., S.L. 150 s.D., S.L. 151 RP.,  
 S.L. 151 s.B., S.L. 151 s.C., S.L. 152 RP.,  
 S.L. 152 s.B., S.I.L. 152 s.C. RP.,  
 S.I.L. 54 s.A. RP., S.L. 54 RP.

## PLAN OF DMC

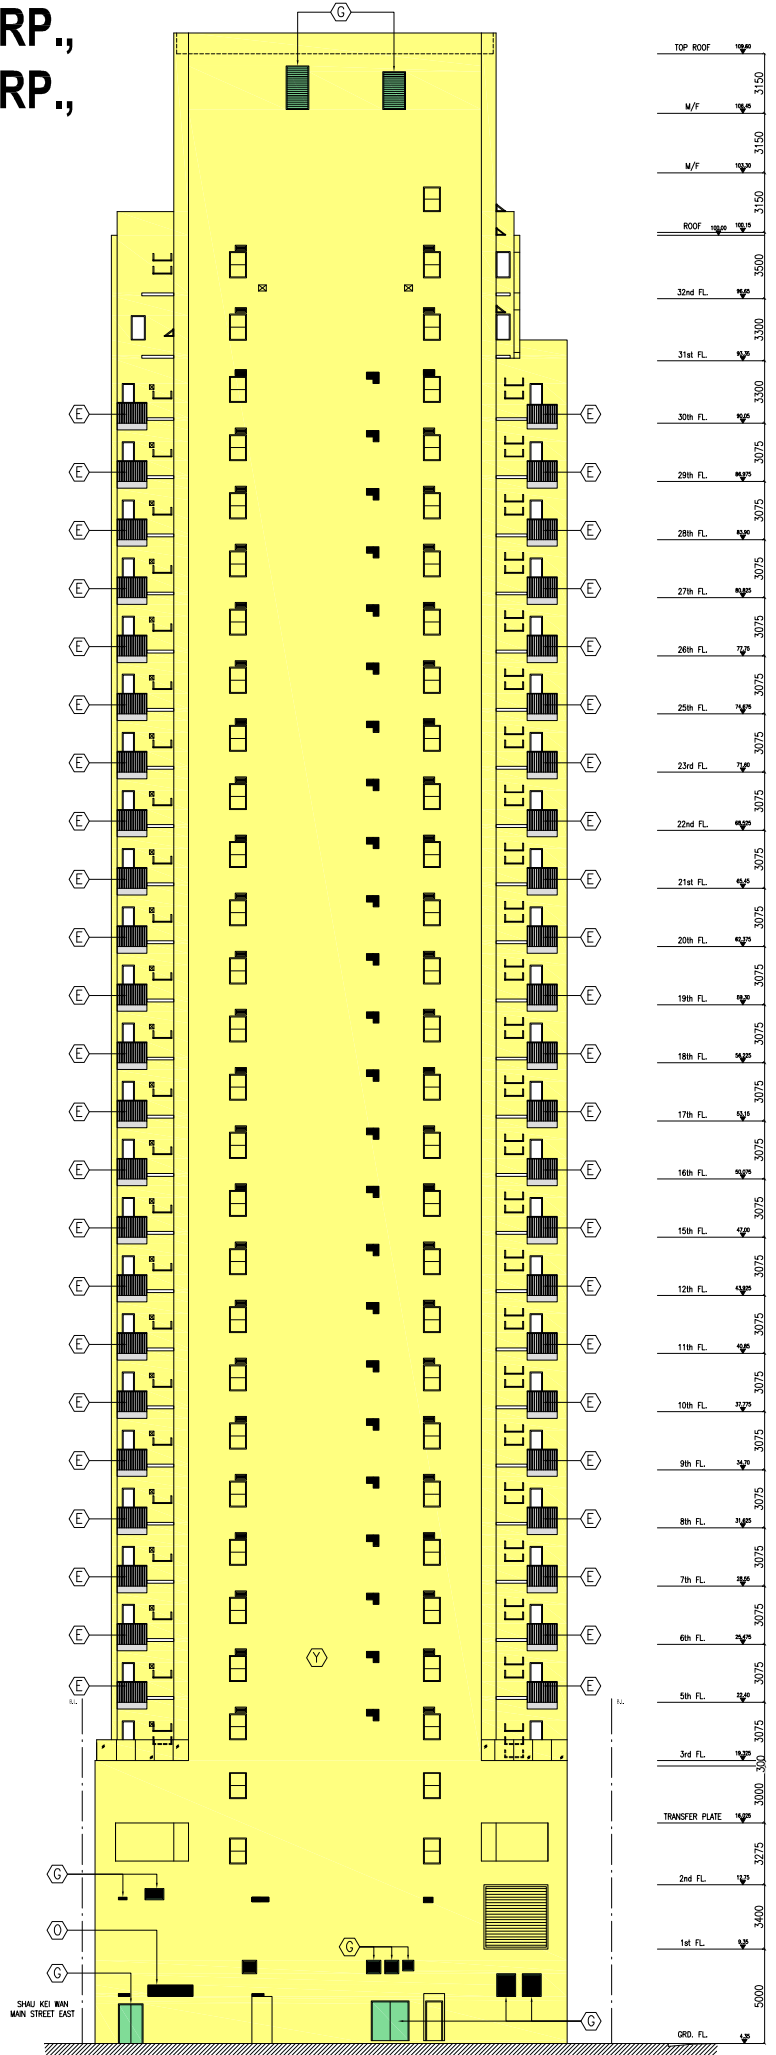

## SOUTH WEST ELEVATION

### LEGEND



GREEN

(ESTATE COMMON AREAS)



YELLOW

(RESIDENTIAL COMMON AREAS)



GREY

(NON-ENCLOSED AREAS)

0 1 2 5 10 (m)

(SCALE : 1:400)

**T.K. TSUI**

DIP. BLDG. SC. (LIVERPOOL) C. ENG.  
 F.I. STRUCT. E. F.H.K.I.E. M.A.S.C.E.

REG. STRUCTURAL ENG. & AUTHORIZED PERSON